




ELEVATION WASH BASIN
Scale 1:10 @A1

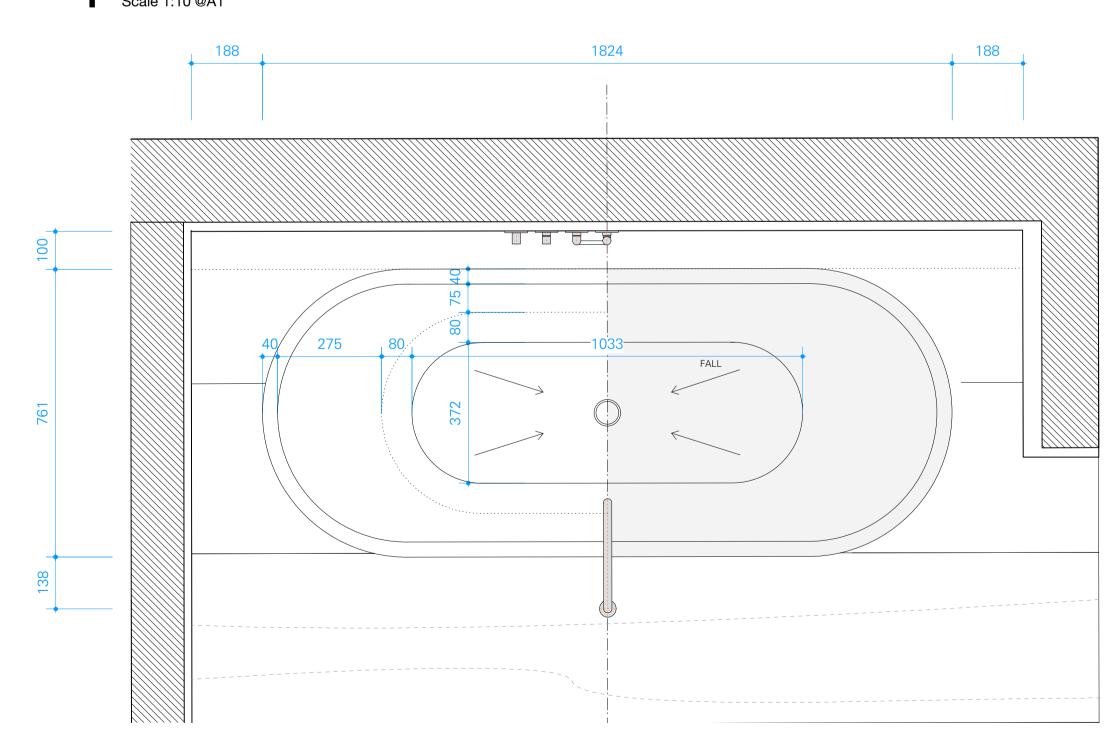

PLAN WASH BASIN
Scale 1:10 @A1

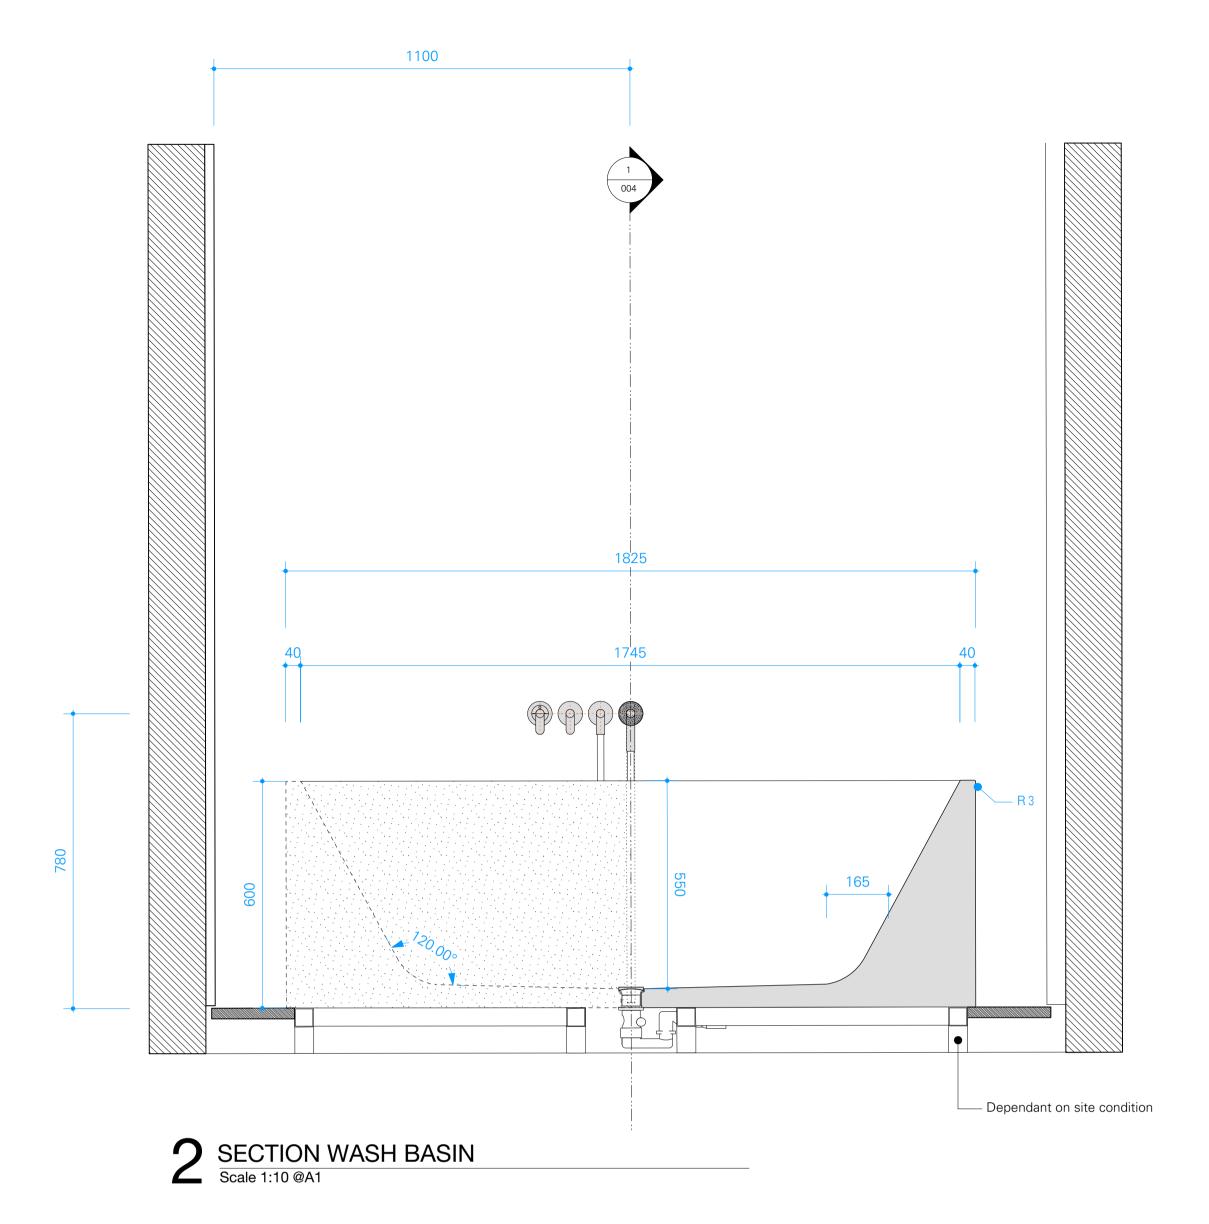

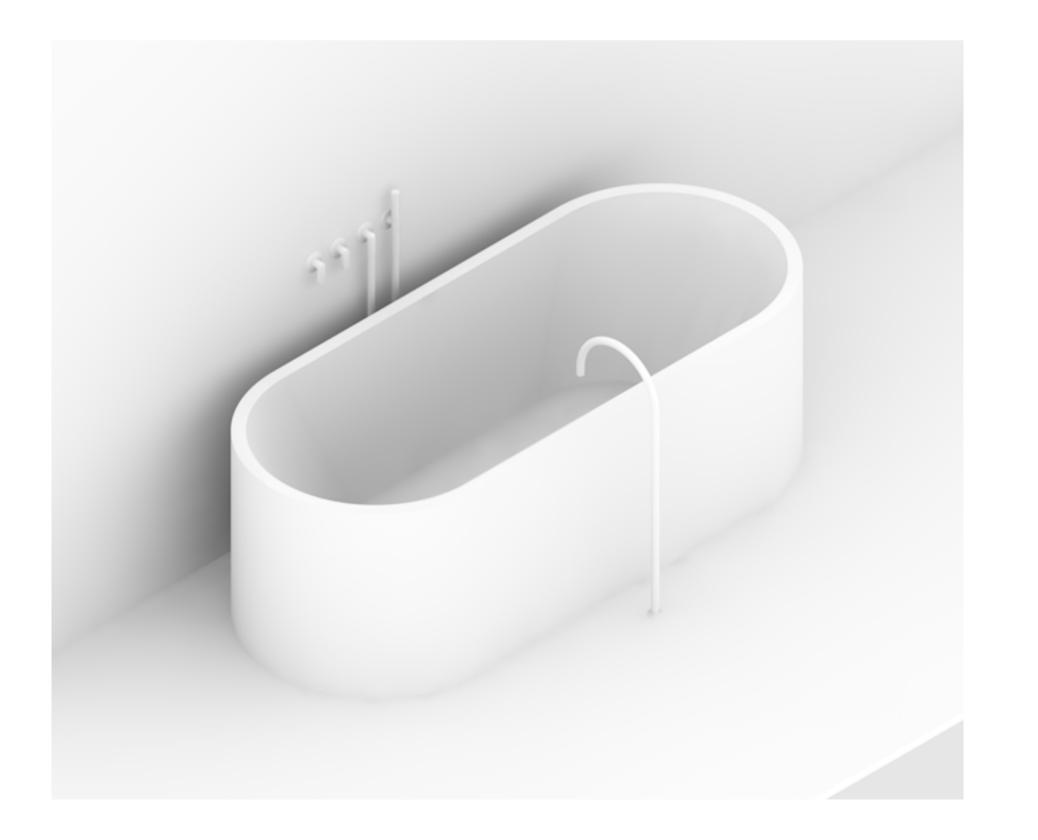


awing is copyright

Do not scale

All dimensions to be checked on site
All construction, materials, workmanship etc to meet The National Building
Regulations and Codes of Practice.

All discrepancies within these drawings are to be reported to the Contract Administrator.

NOT FOR CONSTRUCTION

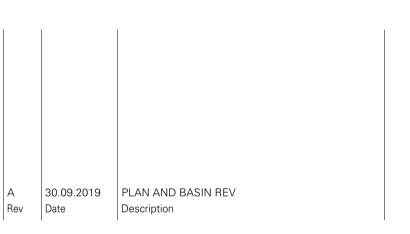

Client:

Architect:

John Pawson

Unit B 70-78 York Way London N1 9AG
Telephone +44 (0)20 7837 2929
Facsimile +44 (0)20 7837 4949
email@johnpawson.com

Project:

COCOON POP-UP

Drawing Title:

COCOON SHOWROOM BATHTUB

Scale: Drawing No.:

1:20 @ A1
1:40 @ A3

Job No: Date:
1820 OCTOBER 19
Revision: A